



**1 NORTH ELEVATION**  
SCALE: 1/4" = 1'-0"

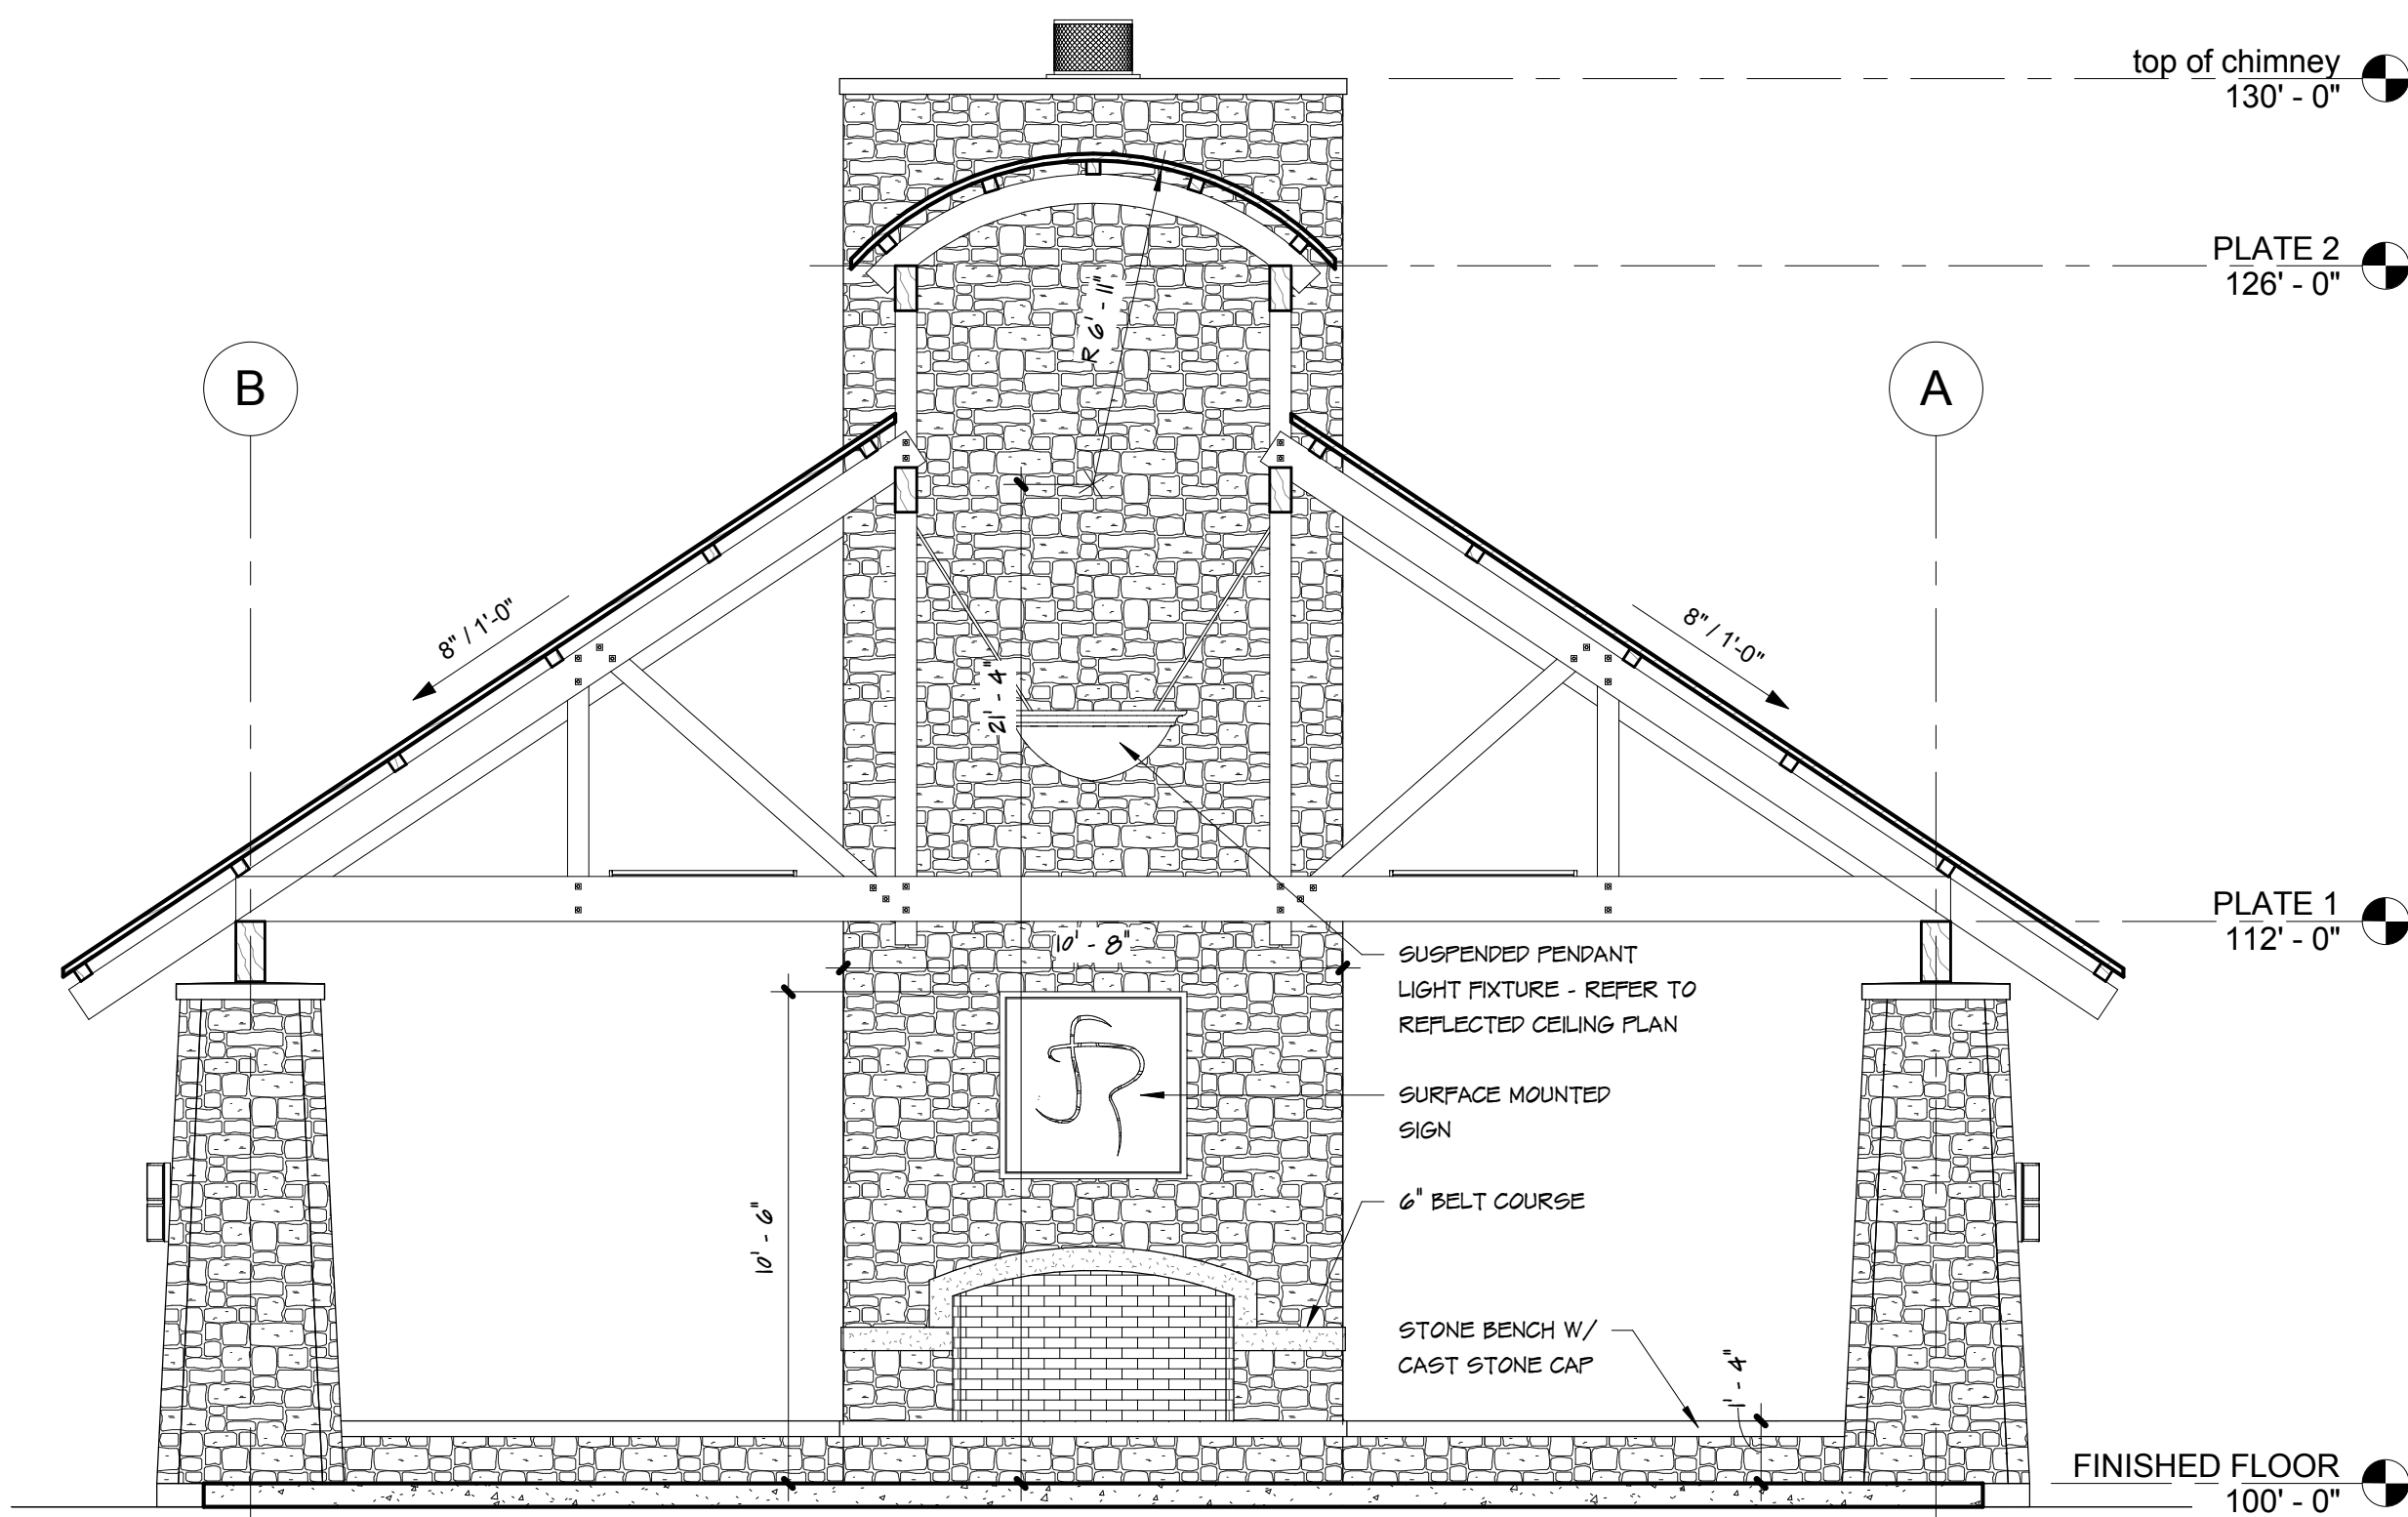

**2 BUILDING SECTION**  
SCALE: 1/4" = 1'-0"

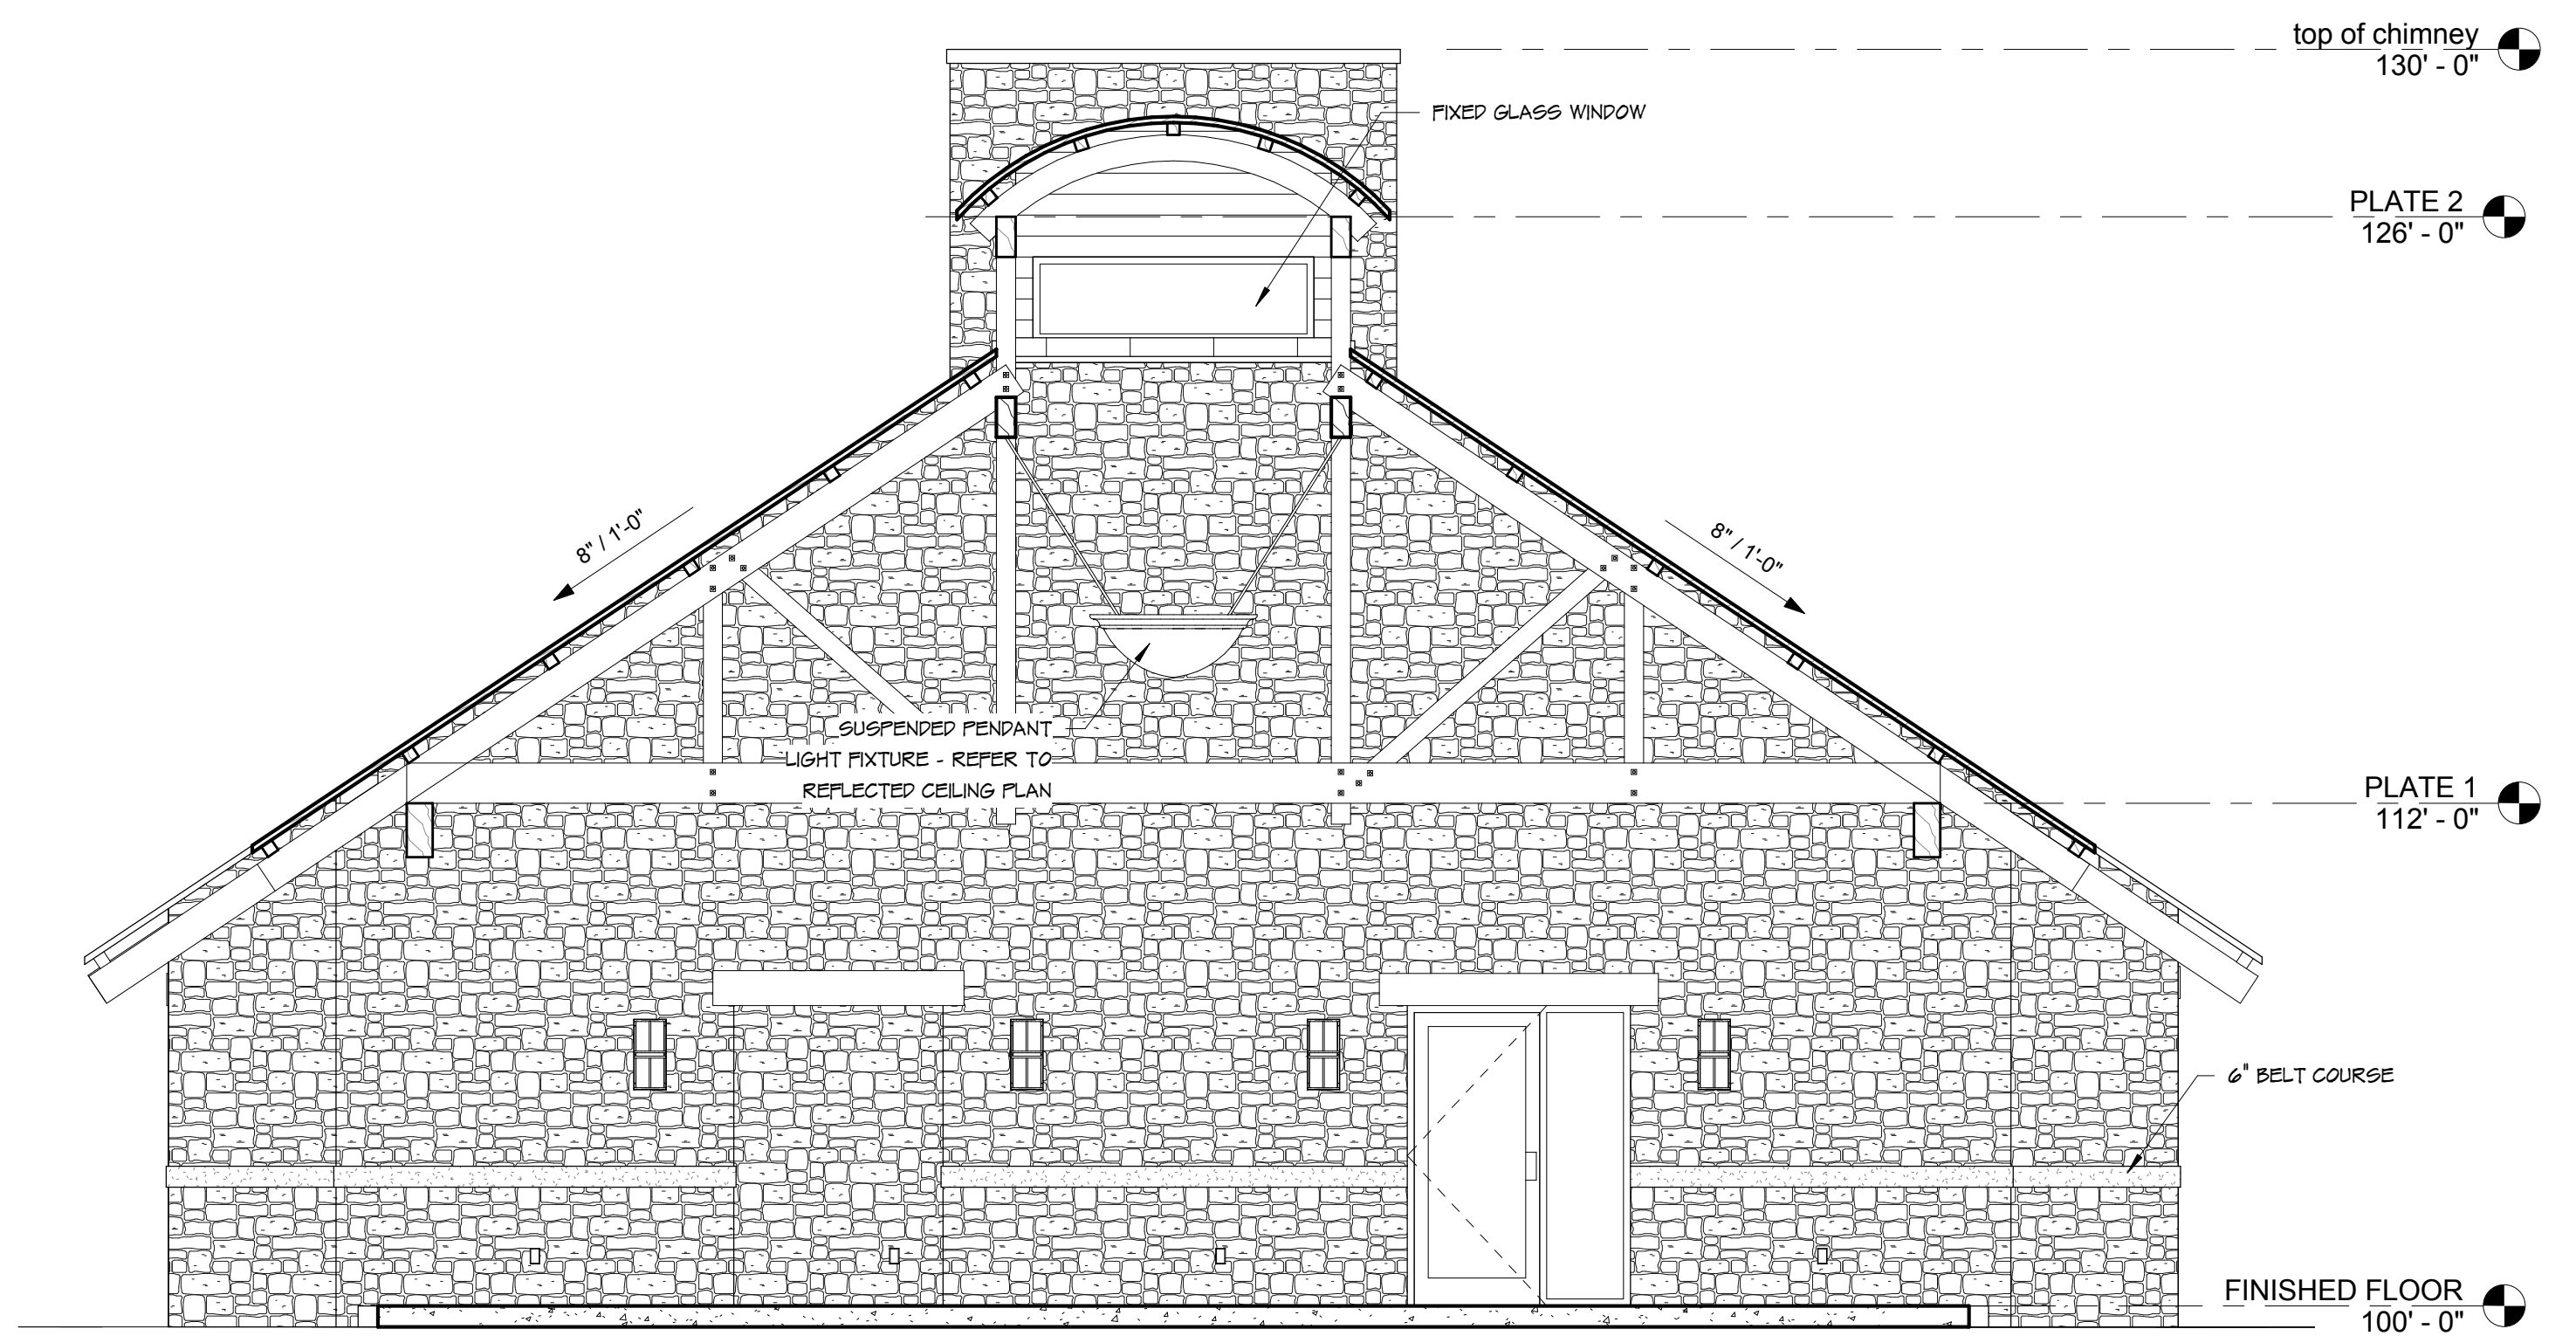

**3 BUILDING SECTION**  
SCALE: 1/4" = 1'-0"