



Tmrt Bml
11-27-2012

Landscape Architects • Planners
70 North East Loop 410 Suite 570
San Antonio, Texas 78216
(210) 366-9933 Fax: (210) 366-9916
Austin • Dallas • Houston • San Antonio

Project:
**STEVENS RANCH
RECREATION CENTER**

CUMBERLAND STEVENS
RESIDENTIAL, LTD.
SAN ANTONIO, TEXAS

Project Number:
S11038


Designed: TR
Drawn: KN, NP
Reviewed: TR, JD

Date Issued:
NOVEMBER 27, 2012

Revisions:

Sheet Title:
SITework PLAN

Sheet Number:
LS 1.2

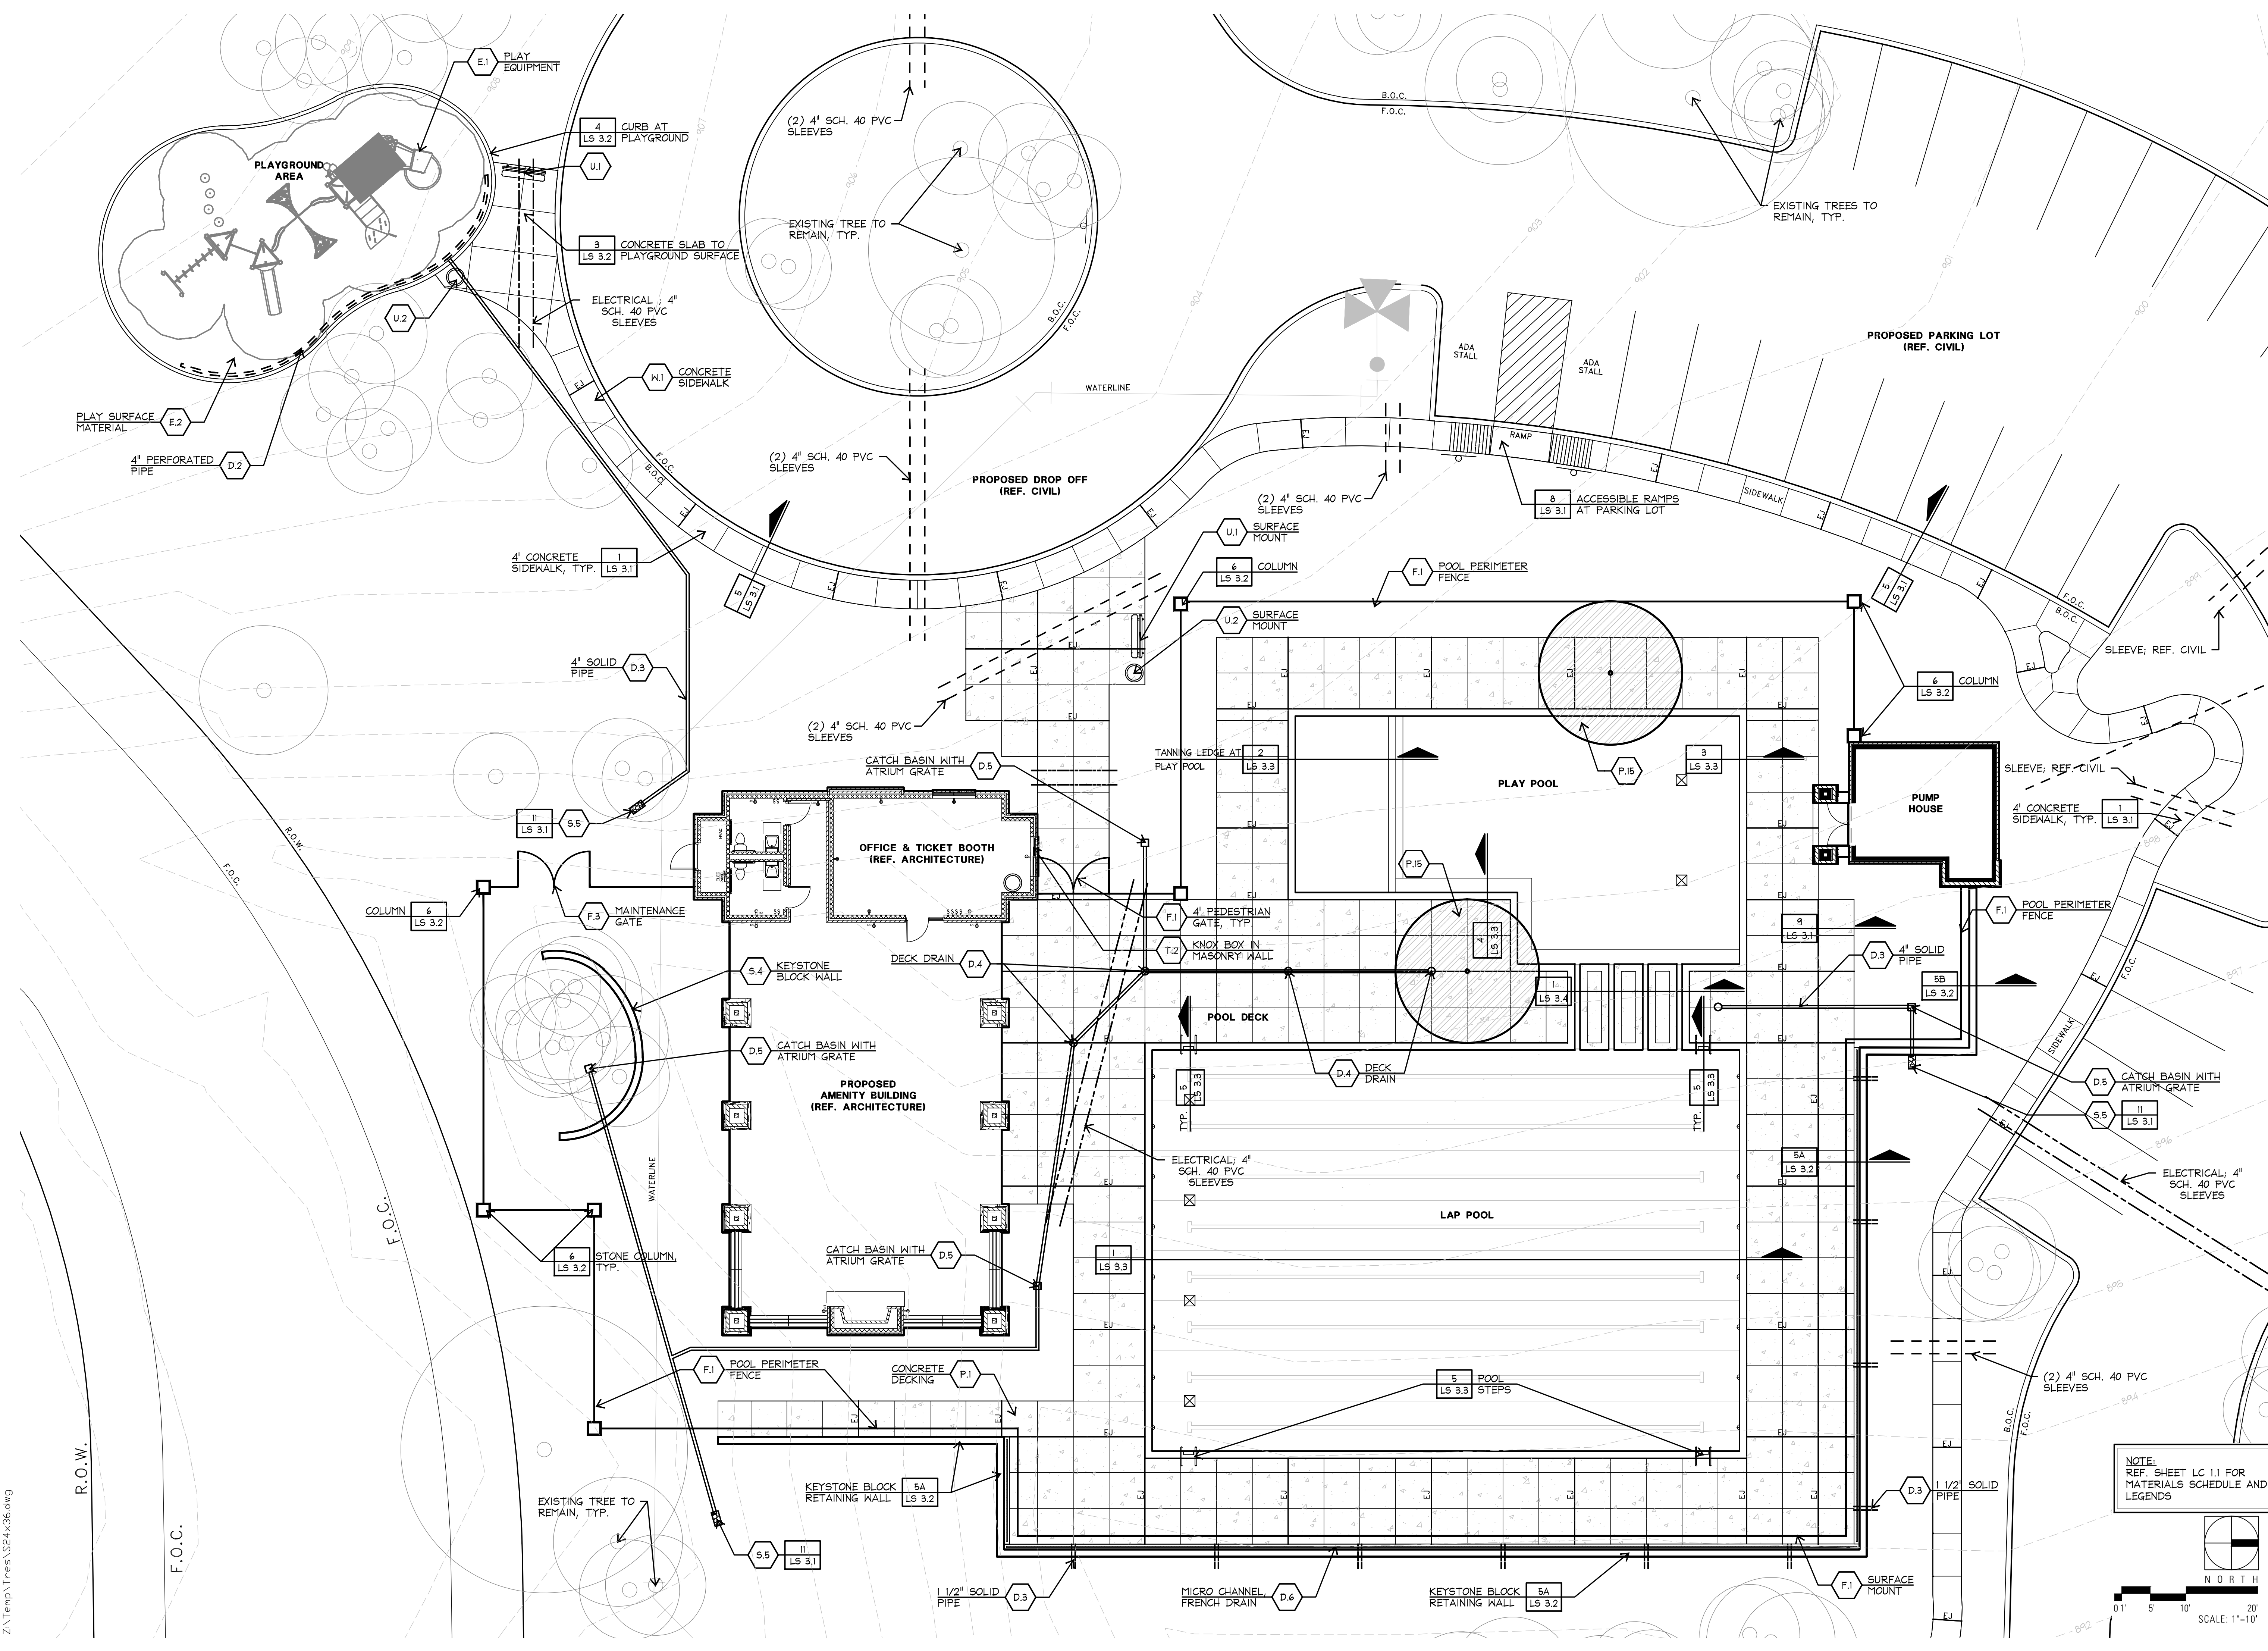

NOTE:
REF. SHEET LC 1.1 FOR
MATERIALS SCHEDULE AND
LEGENDS

